



सिद्धिविनायक

कन्स्ट्रक्शन्स्



प्रोग्रा : श्री. दीपक यशवंत साळवी
www.siddhivinayakconstructions.com



MAHA RERA NO.
P-52800046852



Saideep

CONTACT

DEEPAK SALVI : 8805034488 / 9422052088

ADITYA SALVI : 9922963088

OFFICE : 02352-223488, 9552541288, 9689872043



ऑफिस : ७२६-ई/९, आदित्य अपार्टमेंट, अपना बाजार मागे, शिवाजी नगर, रत्नागिरी.
Office : 726-E/9, Aditya Apartment, Behind Apna Bazaar, Shivaji Nagar, Ratnagiri.




MAHA RERA NO.
P-52800046852



PARKING PLAN




MAHA RERA NO.
P-52800046852

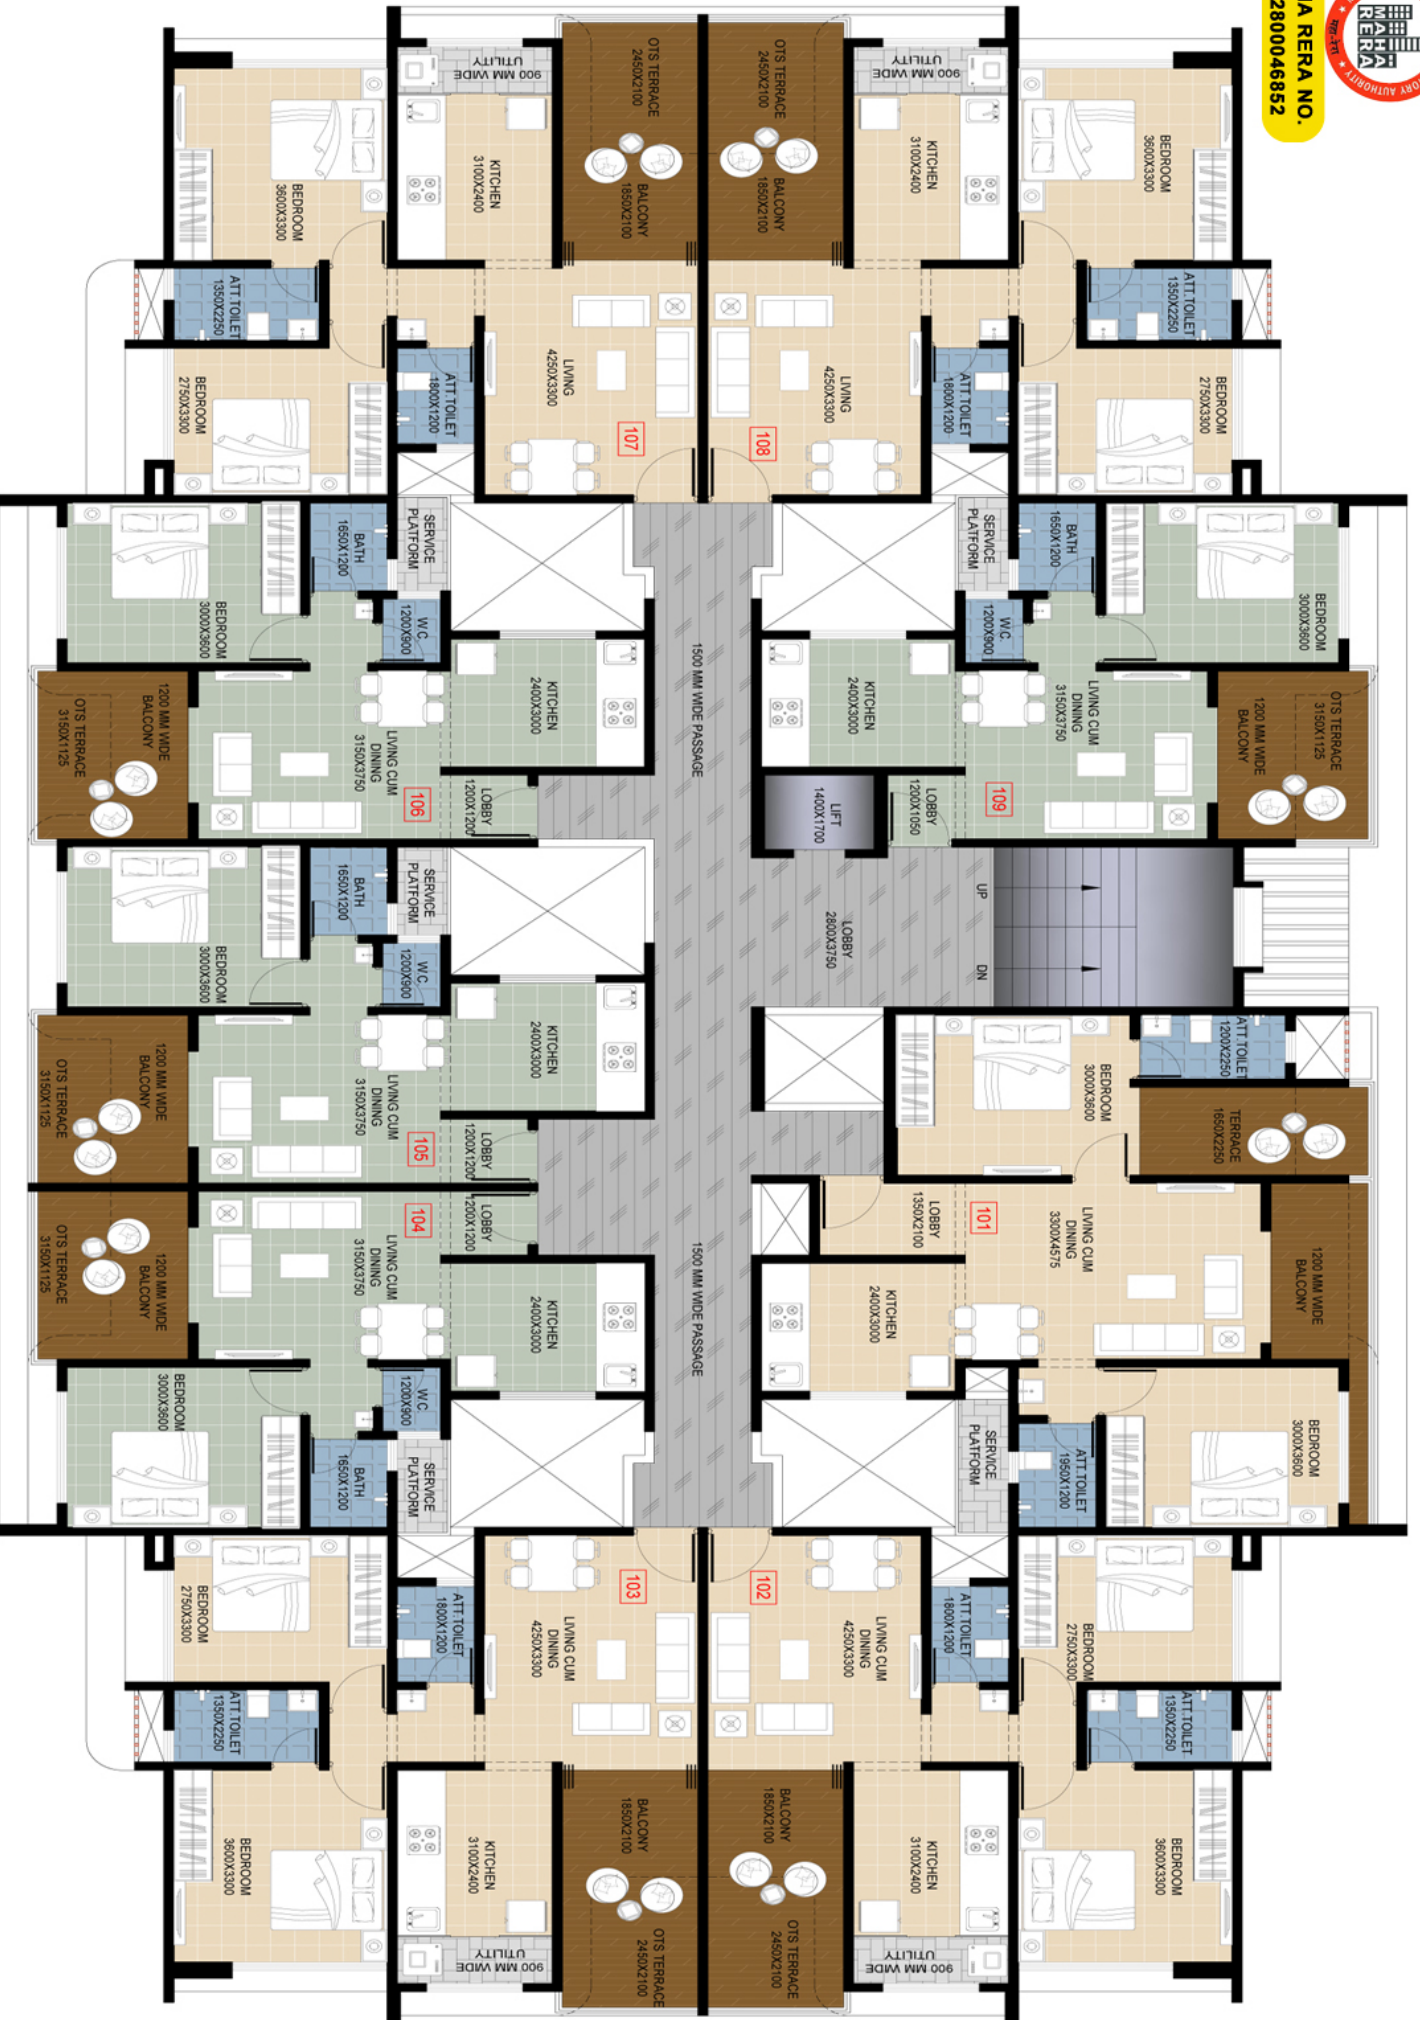

FIRST FLOOR PLANS




MAHA RERA NO.
P-52800046852

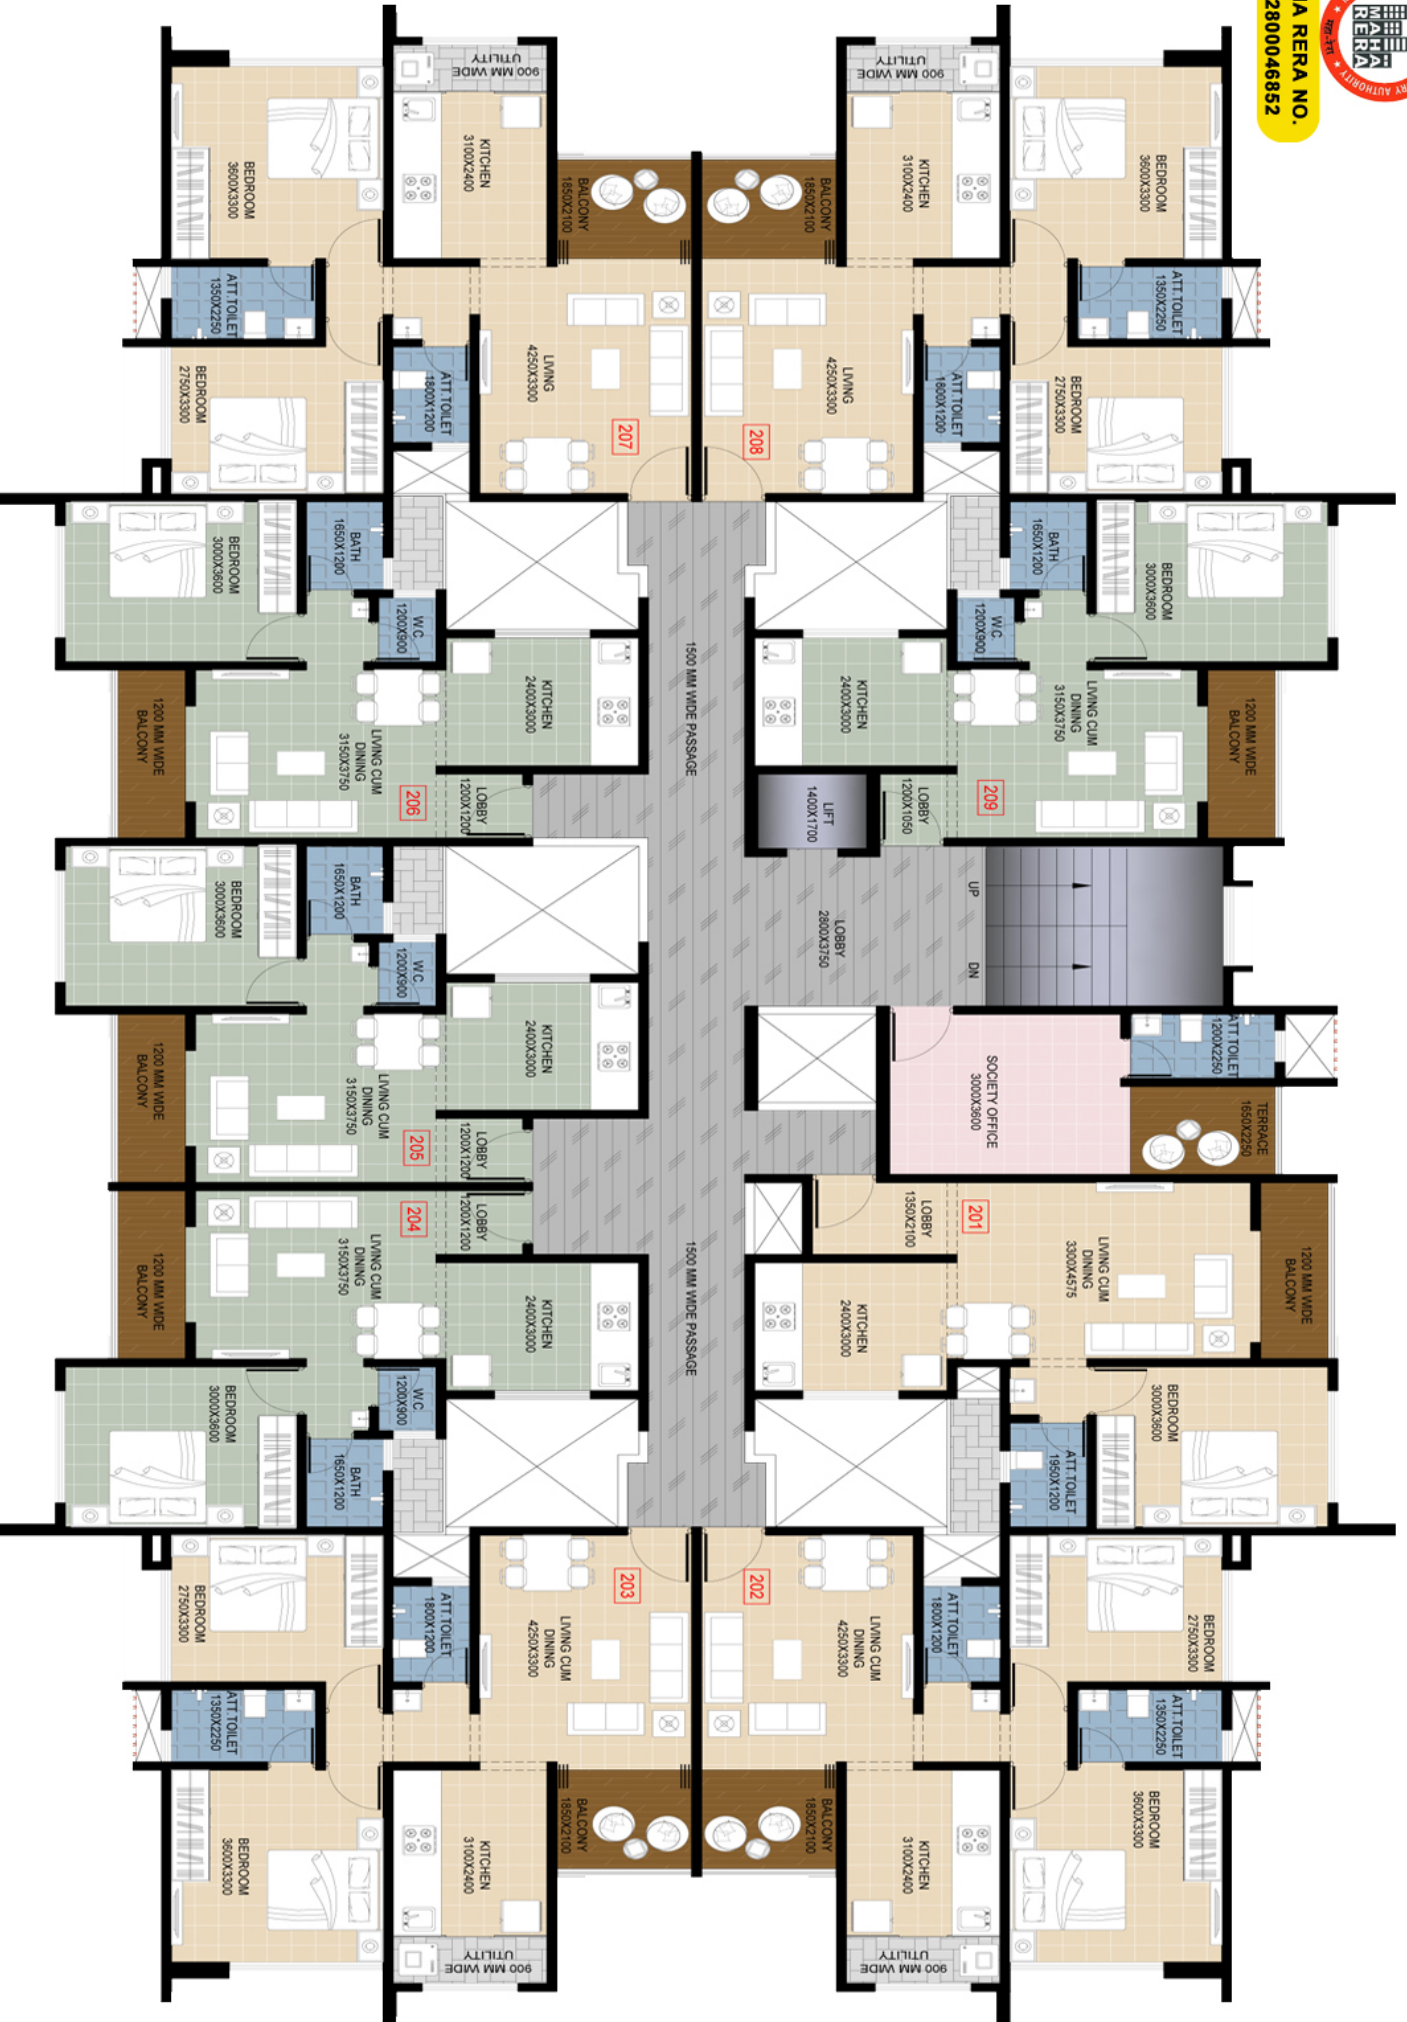

SECOND FLOOR PLAN



MAHA RERA NO.
P-52800046852

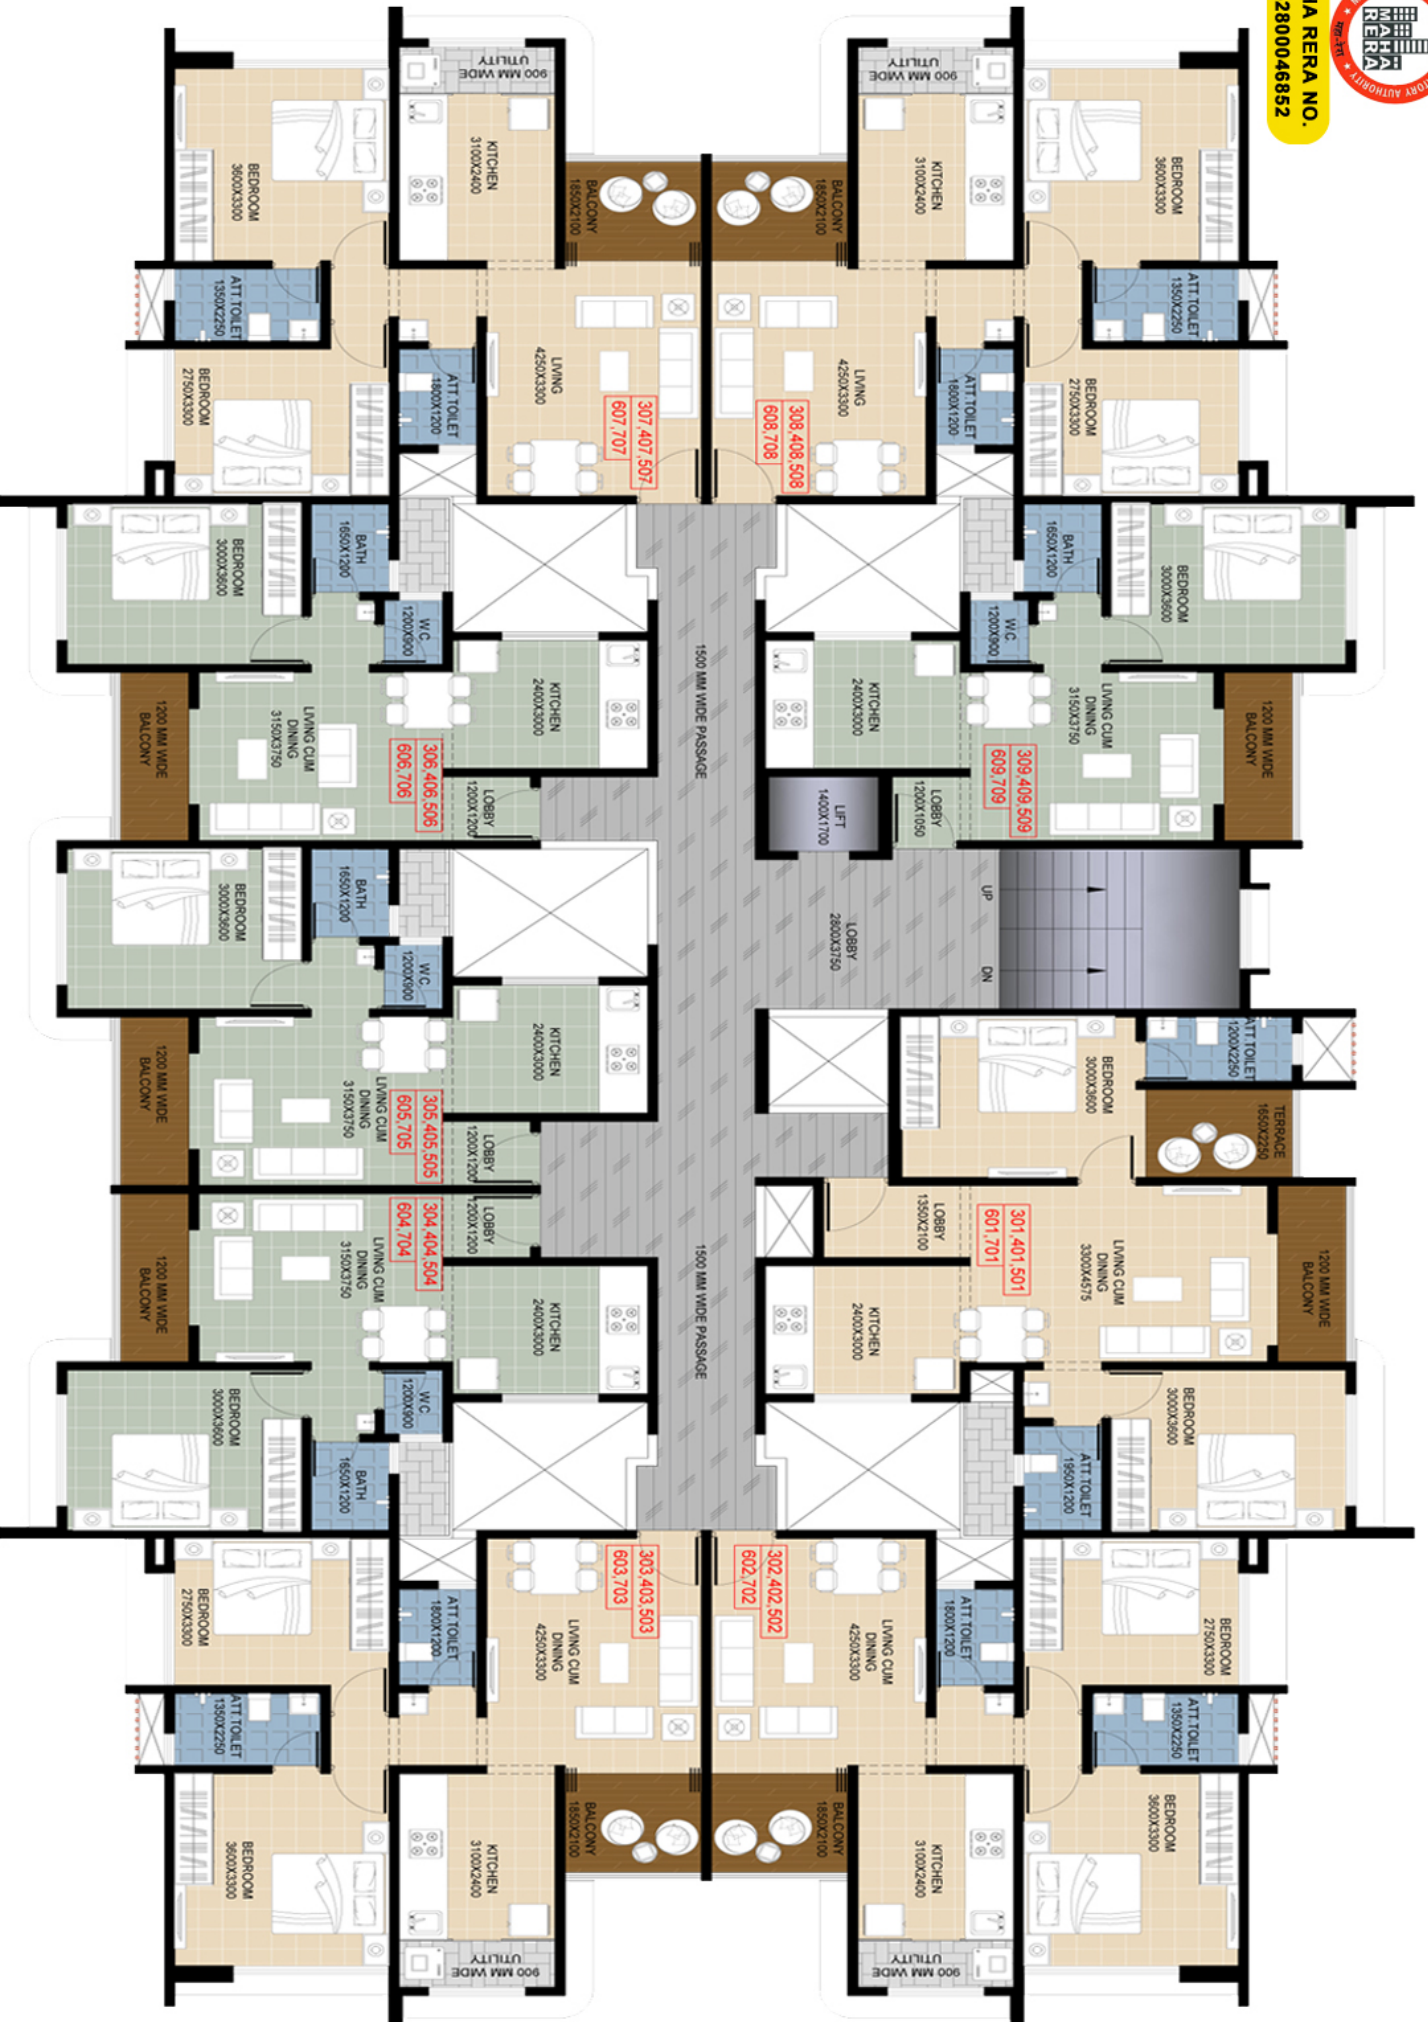

TYPICAL (3RD TO 7TH) FLOOR PLANS